


Mi California c/o
City of Hawthorne
4455 W 126th Street
Hawthorne, CA 90250

310.349.2972 Ms. Maria Majcherek


GUERRERO
ARCHITECT
13782 HAWTHORNE BLVD
HAWTHORNE, CA 90250
310.675.6672

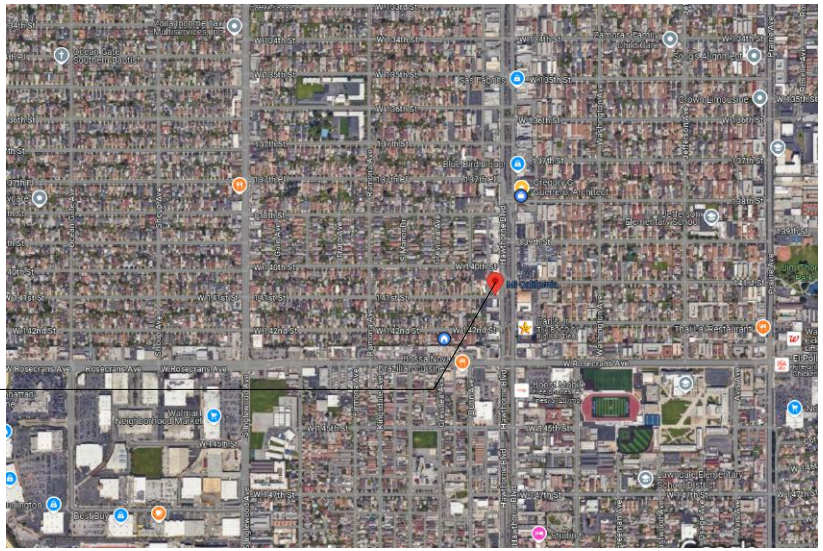


Vicinity Map

KEYNOTES:


- A** EXISTING DRIVE APPROACH
- B** EXISTING PARKING AREA
- C** EXISTING TRASH AREA
- D** EXISTING LANDSCAPING
- E** EXISTING RESIDENTIAL UNIT
O/ MI CALIFORNIA RESTAURANT
- F** EXISTING PERMETER FENCE
- G** EXISTING ENTRANCE
- H** EXISTING RESTAURANT AREA
- J** EXISTING SIDEWALK
- K** SIDEWALK DINING
- L** EXISTING EMERGENCY EXIT
- M** NEW SPACE FRAME ABOVE

SHEET INDEX:
A0.1 TITLE SHEET, SITE & STOREFRONT PLANS
C1.1 ELEVATIONS

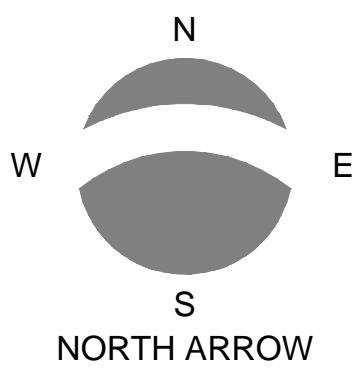


SCALE: 1/8"=1'-0"

A0.1

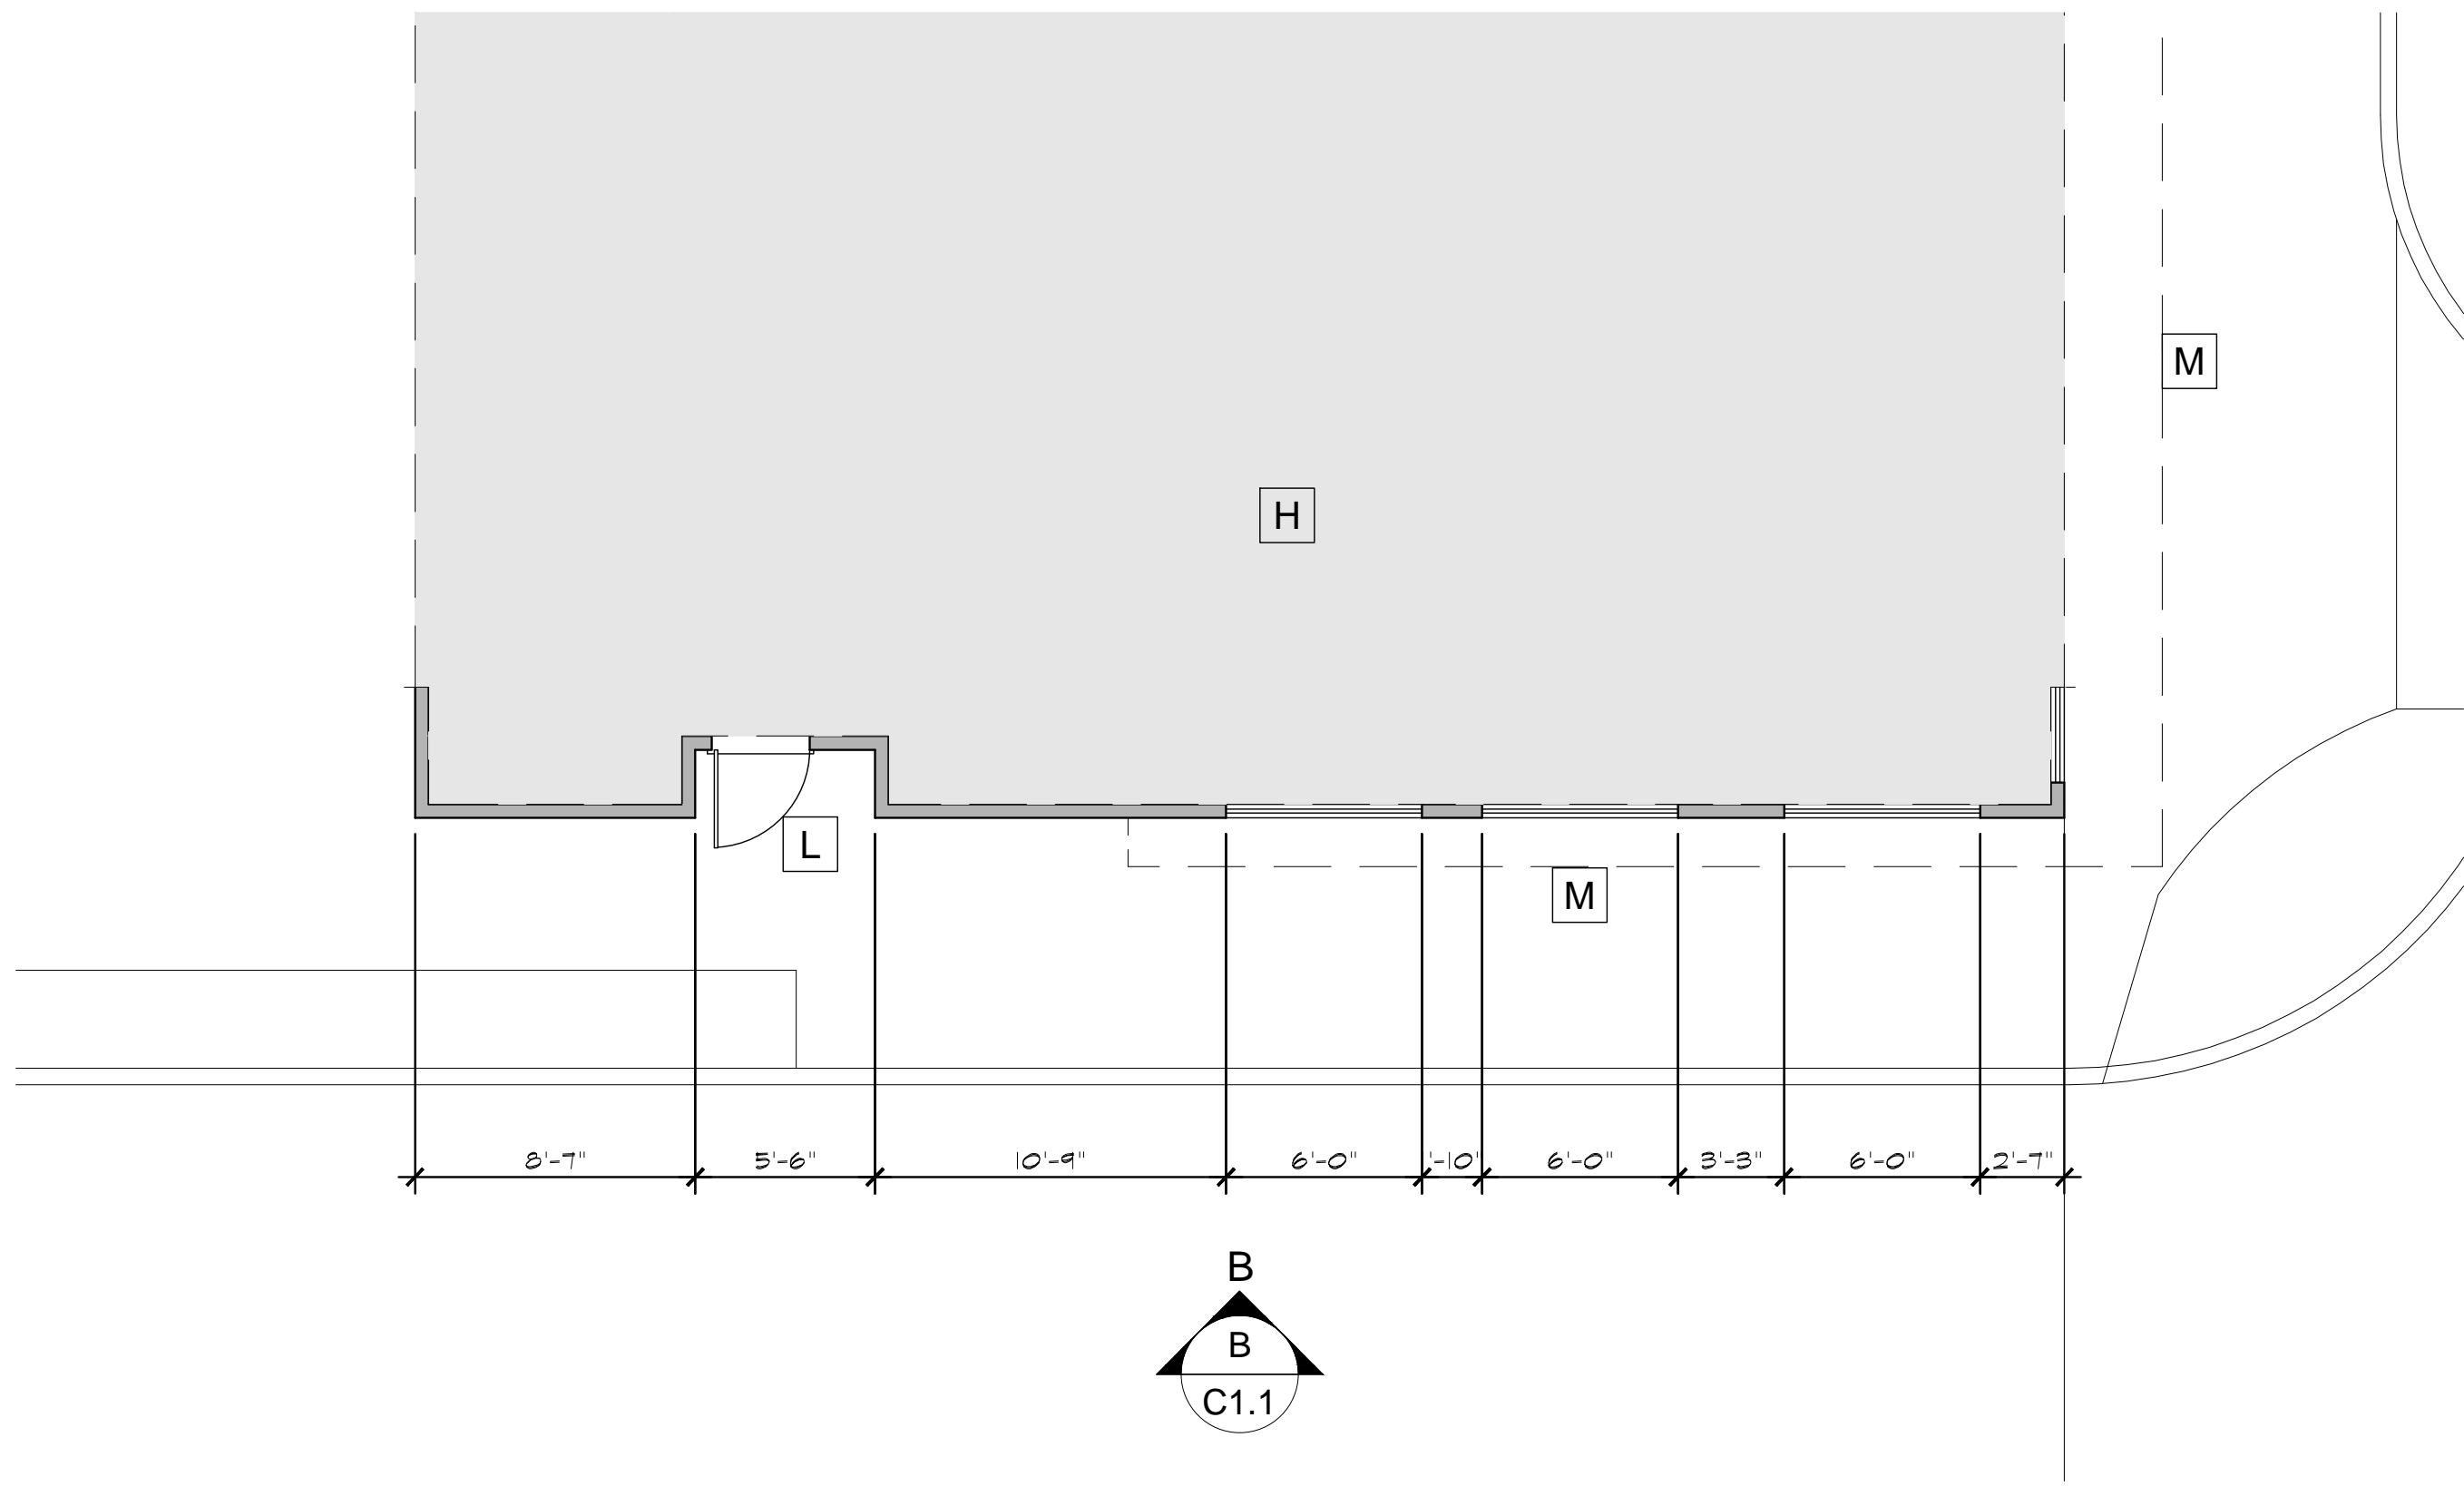

EXISTING STOREFRONT PLAN B
SCALE: 3/16"=1'-0"

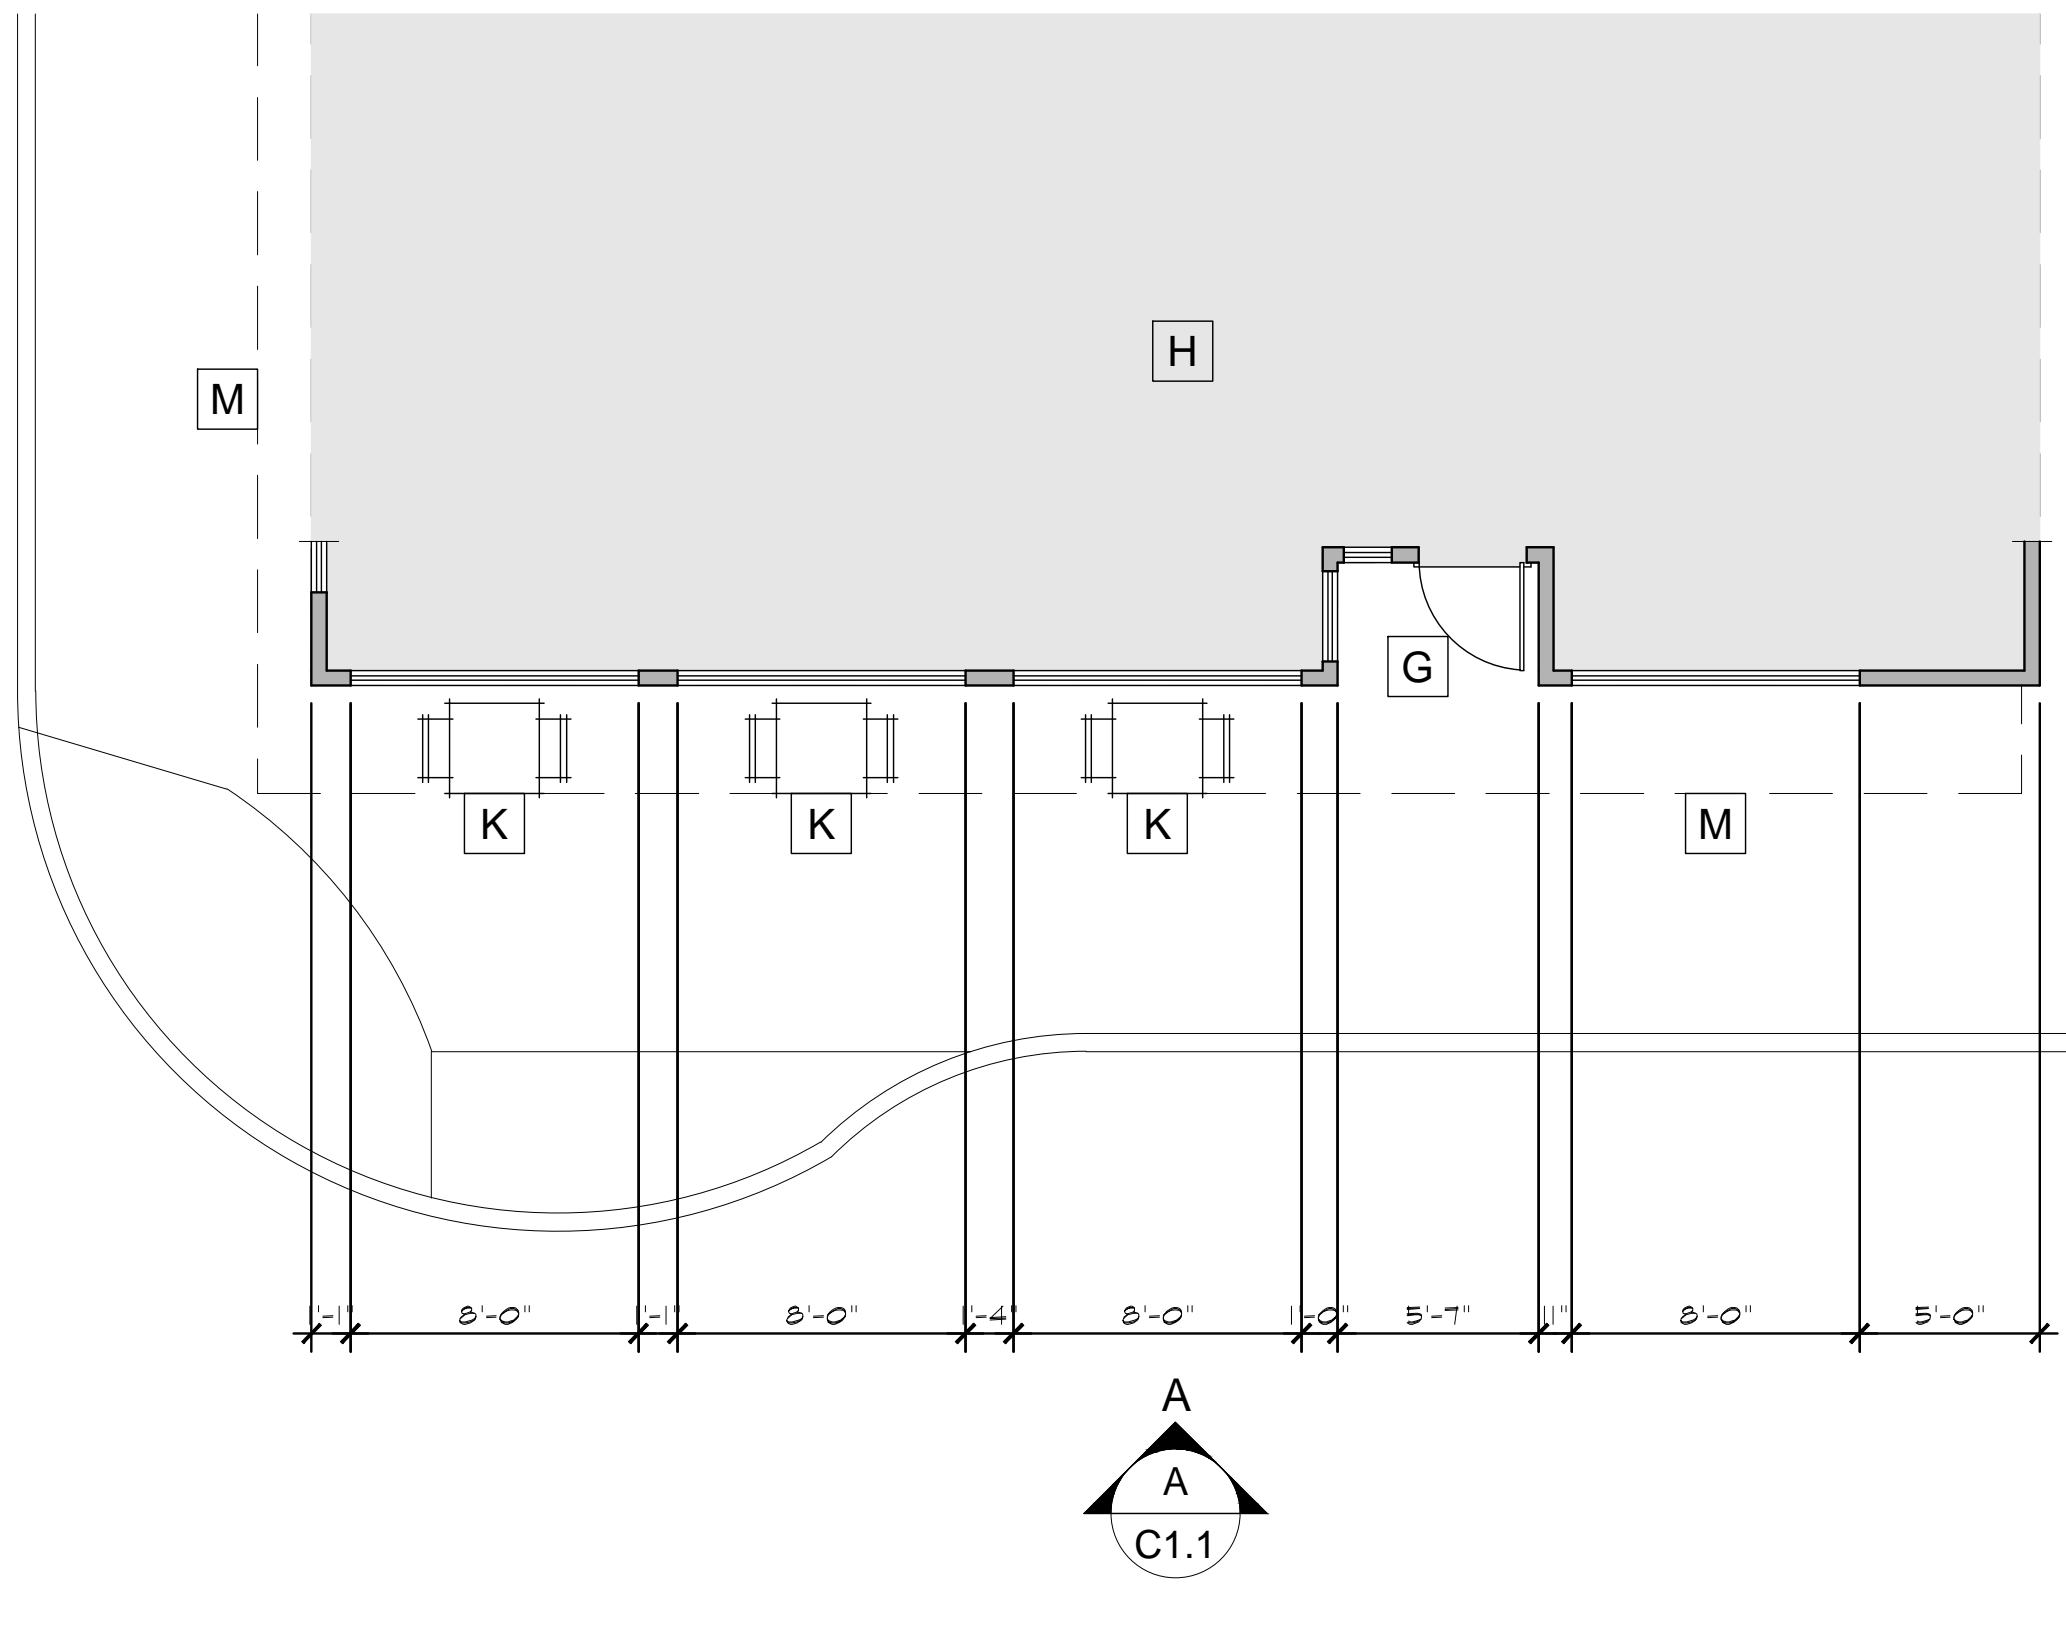

EXISTING STOREFRONT PLAN A
SCALE: 3/16"=1'-0"




EXISTING SITE PLAN

SCHEME 1a.1 SITE & STOREFRONT PLANS

14047 HAWTHORNE BLVD, HAWTHORNE, CALIFORNIA 90250


10.23.24
240830
SPR 24-xxx

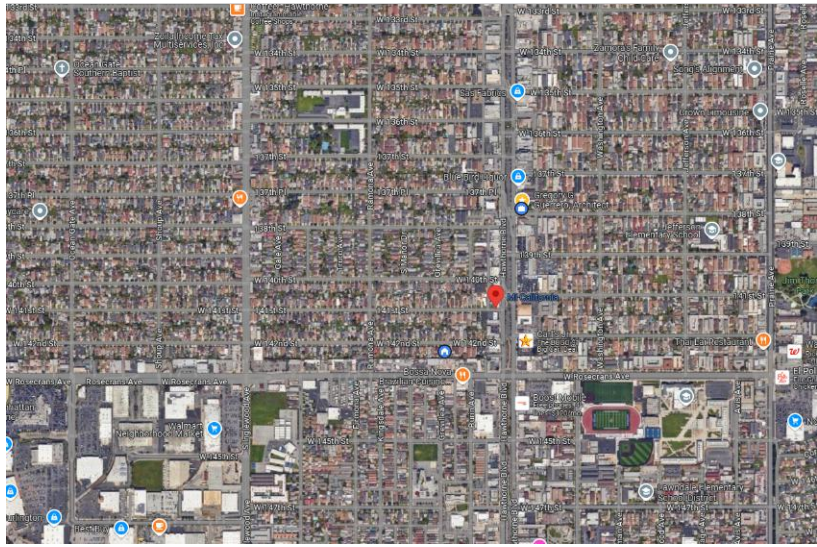

SOUTH ELEVATION (Left)

KEYNOTES:

- A PAINT UPPER SEGMENT
DUNN EDWARDS DEA 187 BLACK
- B PAINT BASE BUILDING DUNN EDWARDS
DET690 CRIMSON STRAWBERRY
- C PAINT BUILDING ENRY ALCOVE
DUNN EDWARDS DET690 SADDLE UP
- D ALUMINUM SPACE FRAME CANOPY
W/ LAMINENT PANELS PAINTED
DUNN EDWARDS DET690 SADDLE UP
- E BUILDING SIGNAGE
- F BUILDING ADDRESS
- G NOT USED

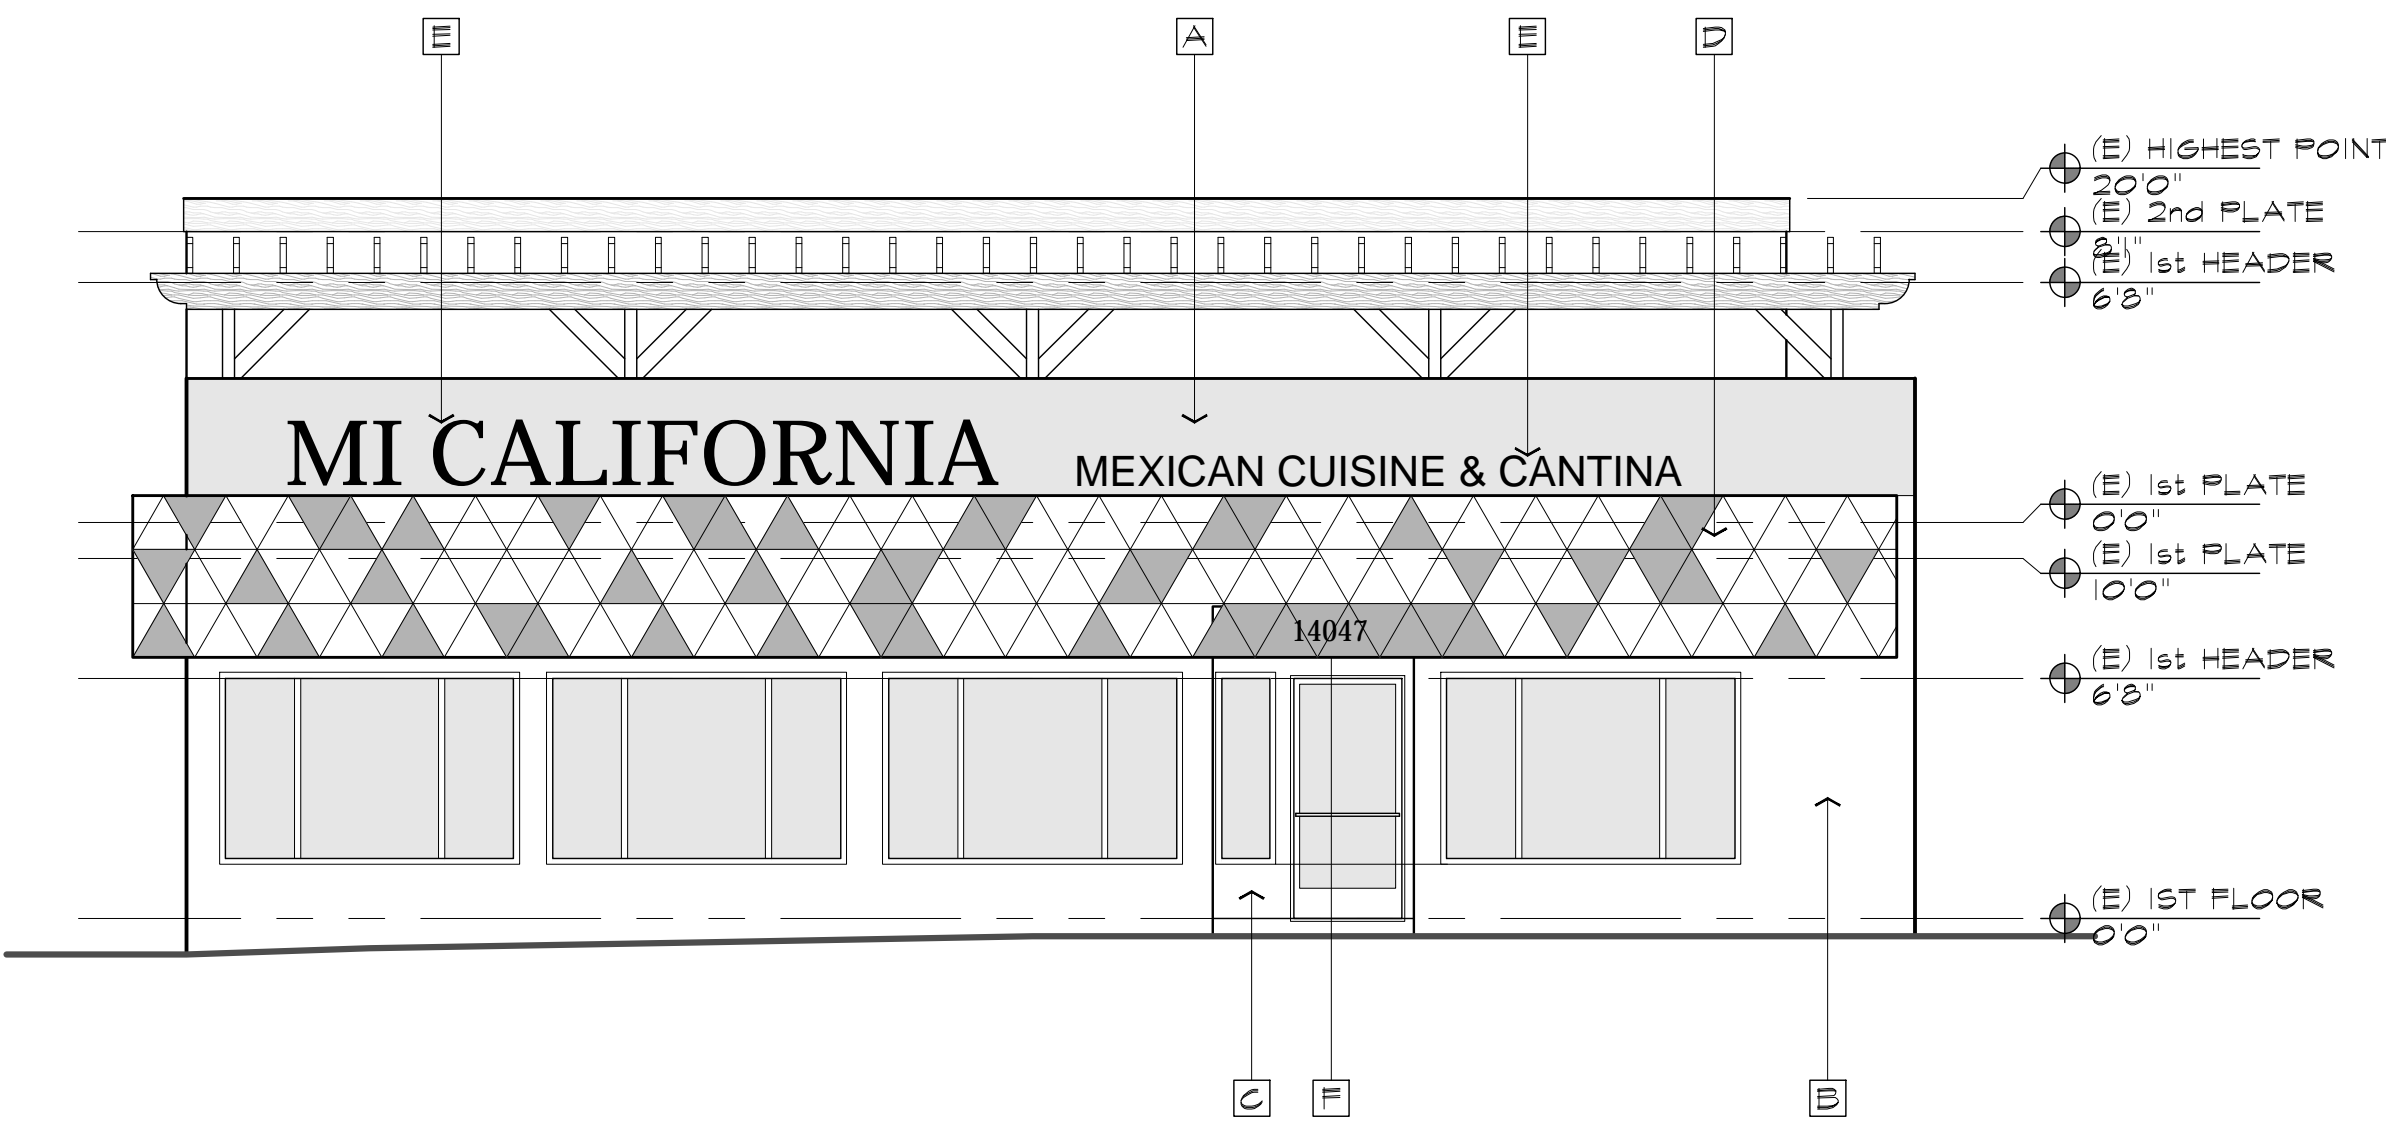

EAST ELEVATION (FRONT)

SCHEME 1a.1 ELEVATIONS

0 2.7' 5.3' 8'
SCALE: 3/16"=1'-0"

Woven Craftsmanship

Inspiration

